




03
PP05 ROOF PLAN

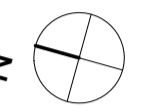


1:100

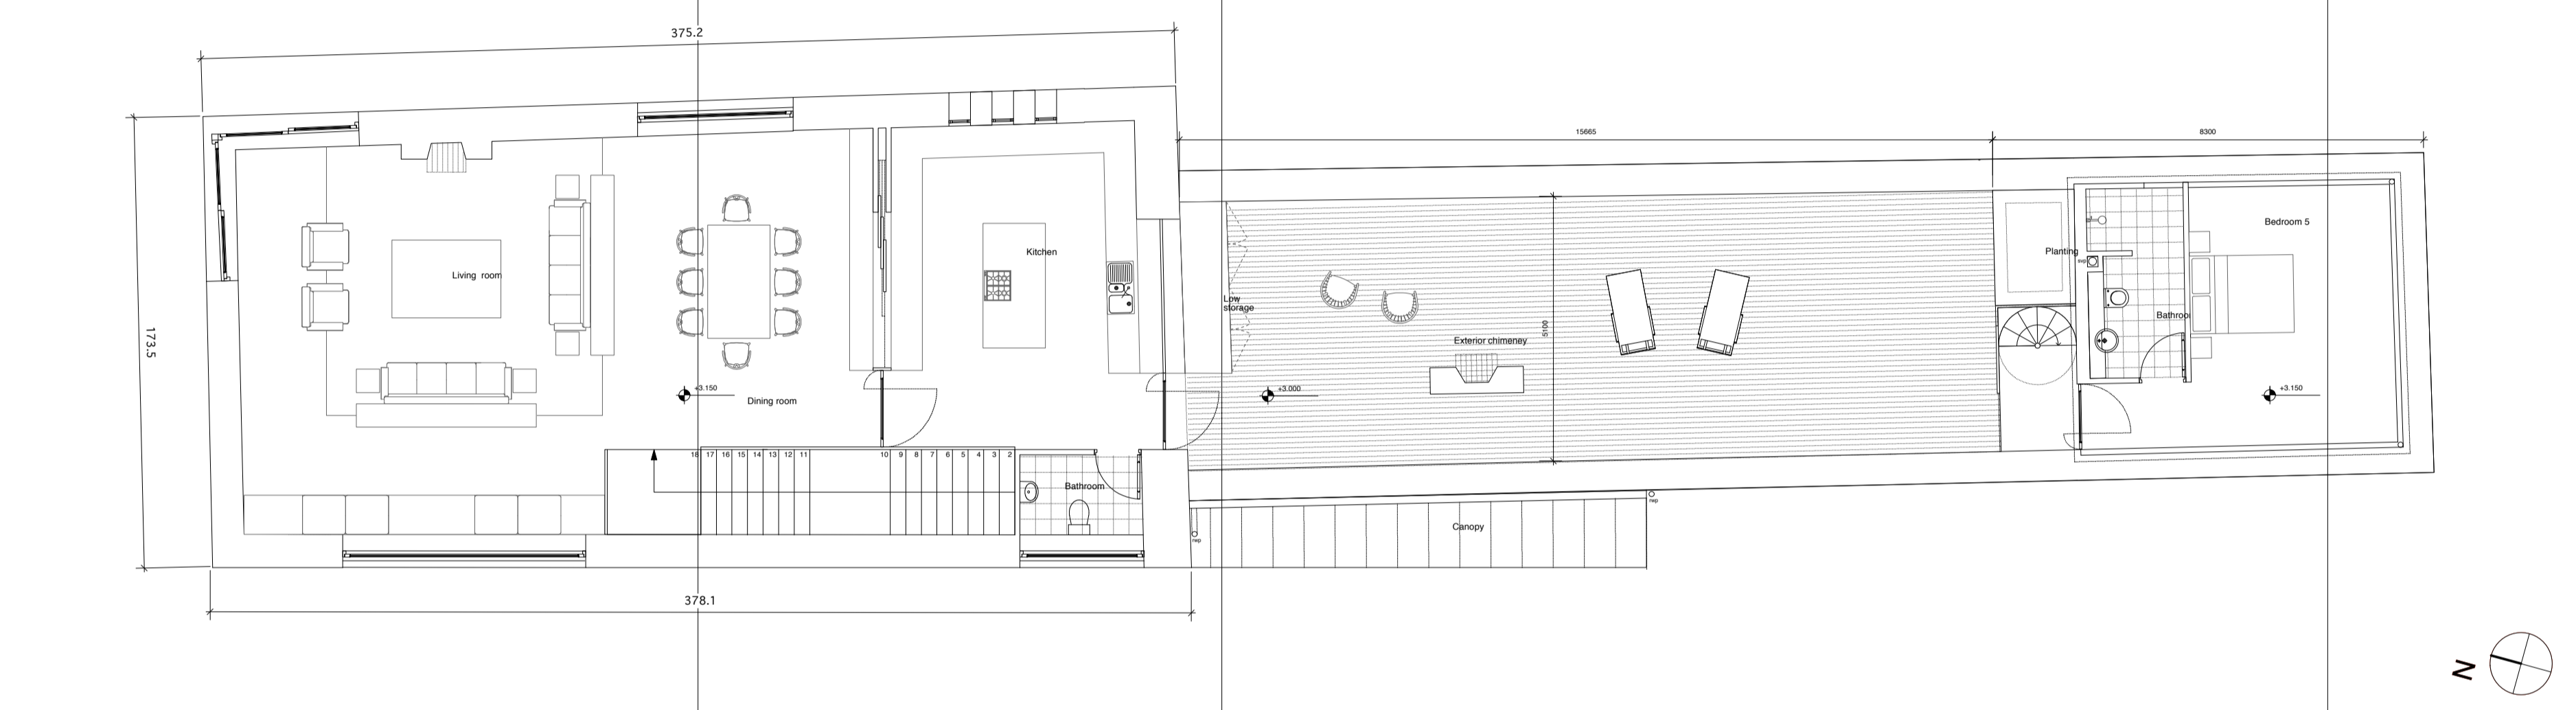


02
PP05 FIRST FLOOR PLAN

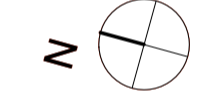

1:100

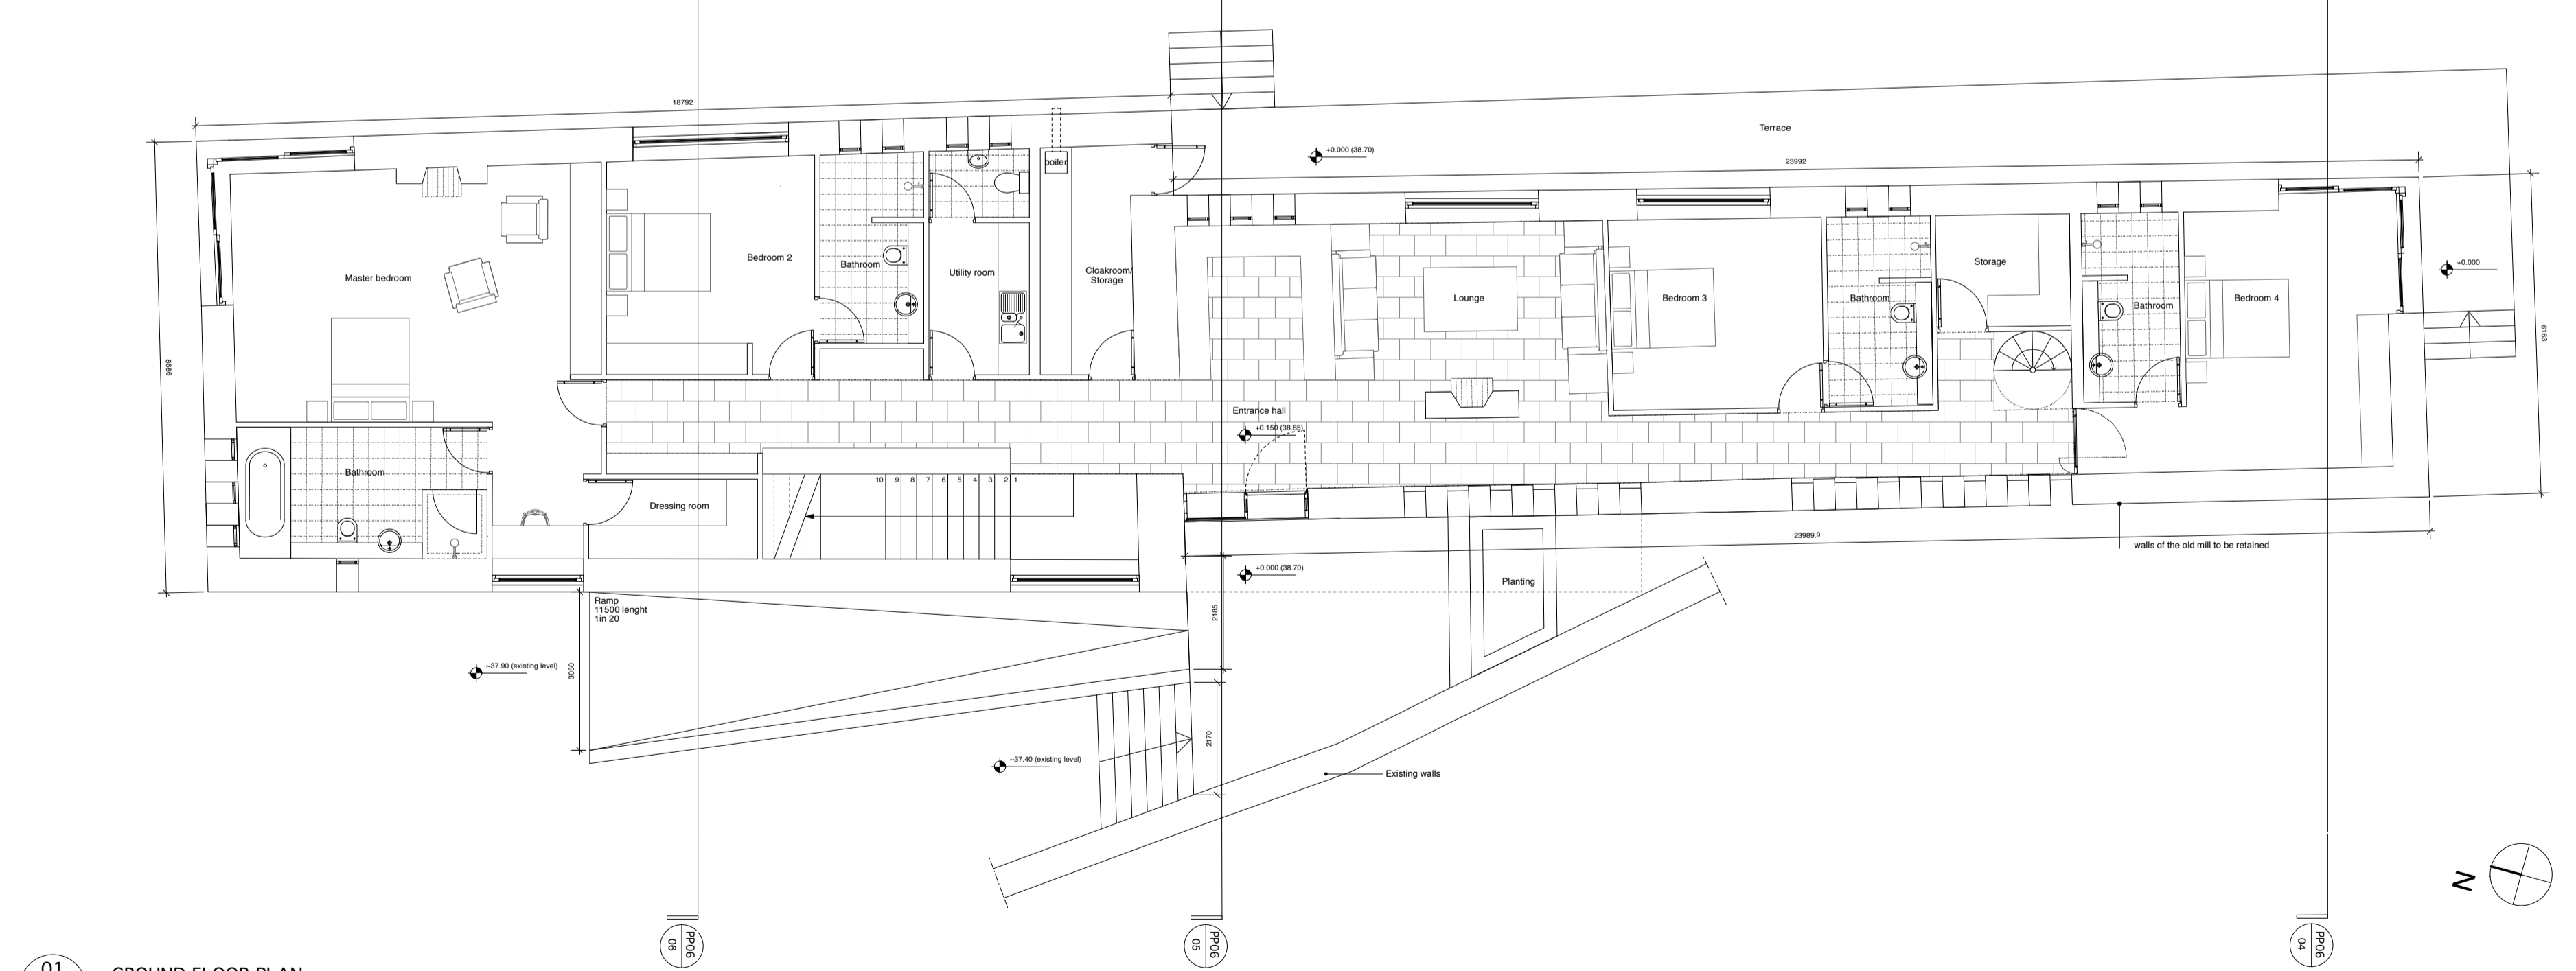

01
PP05 GROUND FLOOR PLAN

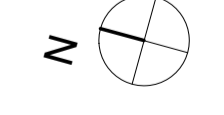

1:100

FOR PLANNING APPLICATION

deBLACAM and MEAGHER ARCHITECTS

WARRINGTON, KILKENNY.

HOUSE 1.PLAN5