




03 ROOF PLAN
PP07

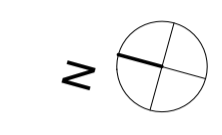


1:100

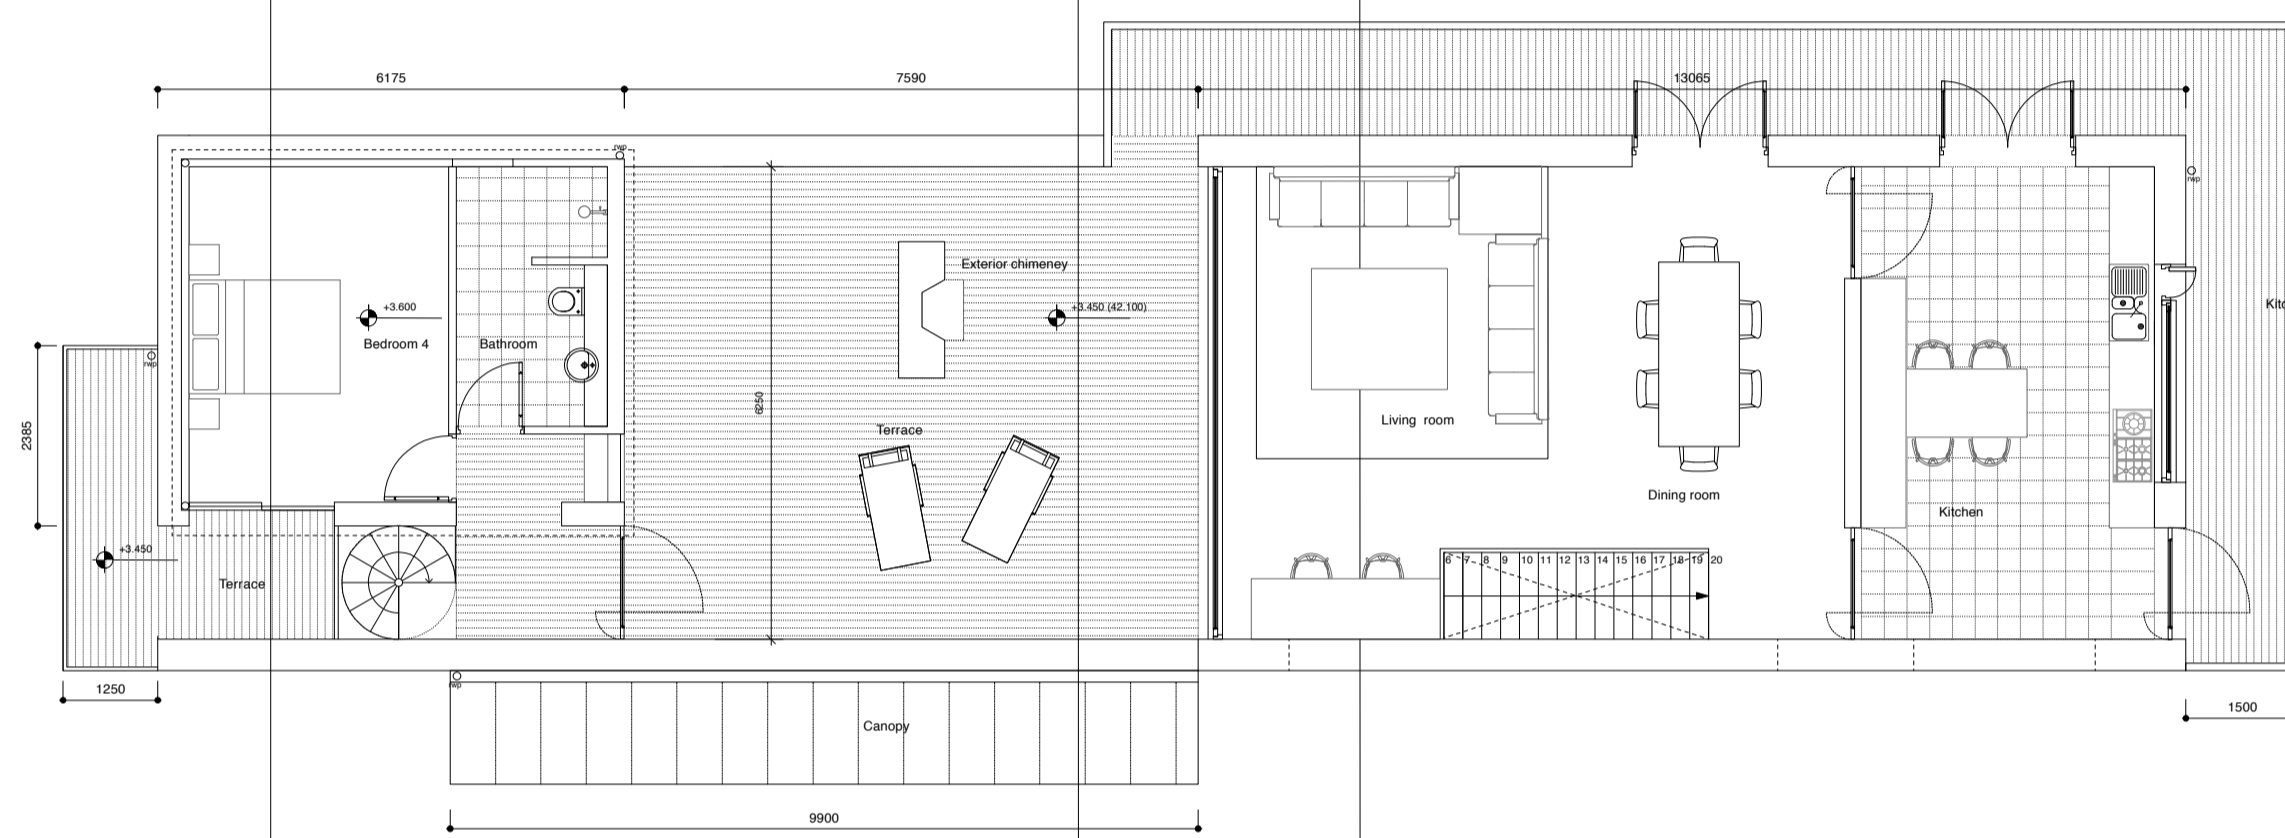


02 FIRST FLOOR PLAN
PP07

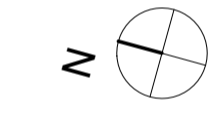

1:100

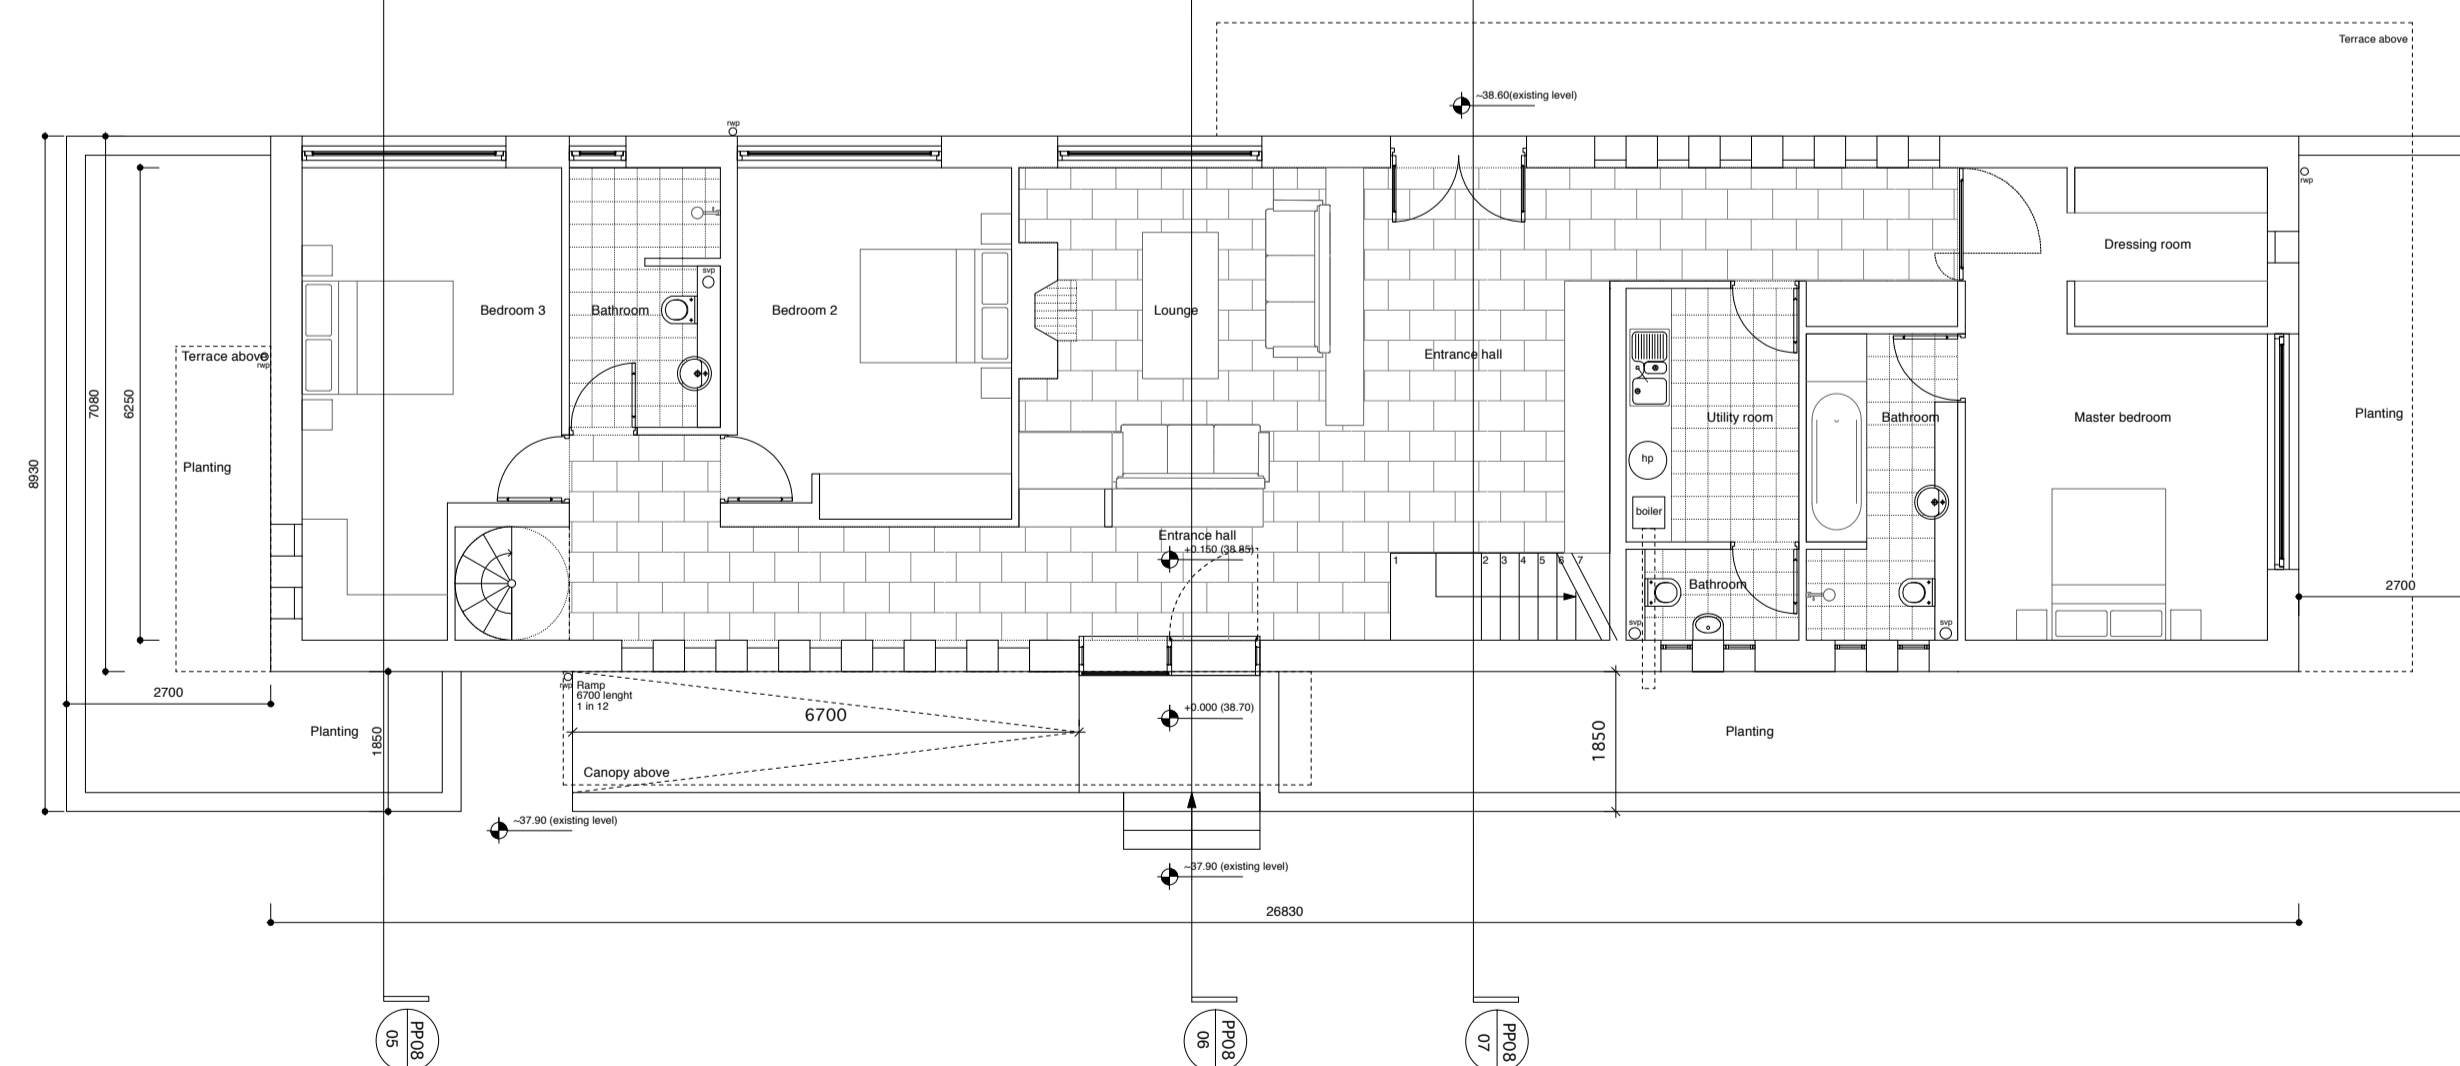

01 GROUND FLOOR PLAN
PP07

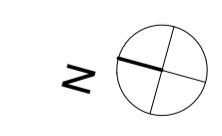

1:100

FOR PLANNING APPLICATION

deBLACAM and MEAGHER ARCHITECTS
WARRINGTON, KILKENNY. HOUSE 2. PLANS.