



01 EAST ELEVATION
PP10

1:100

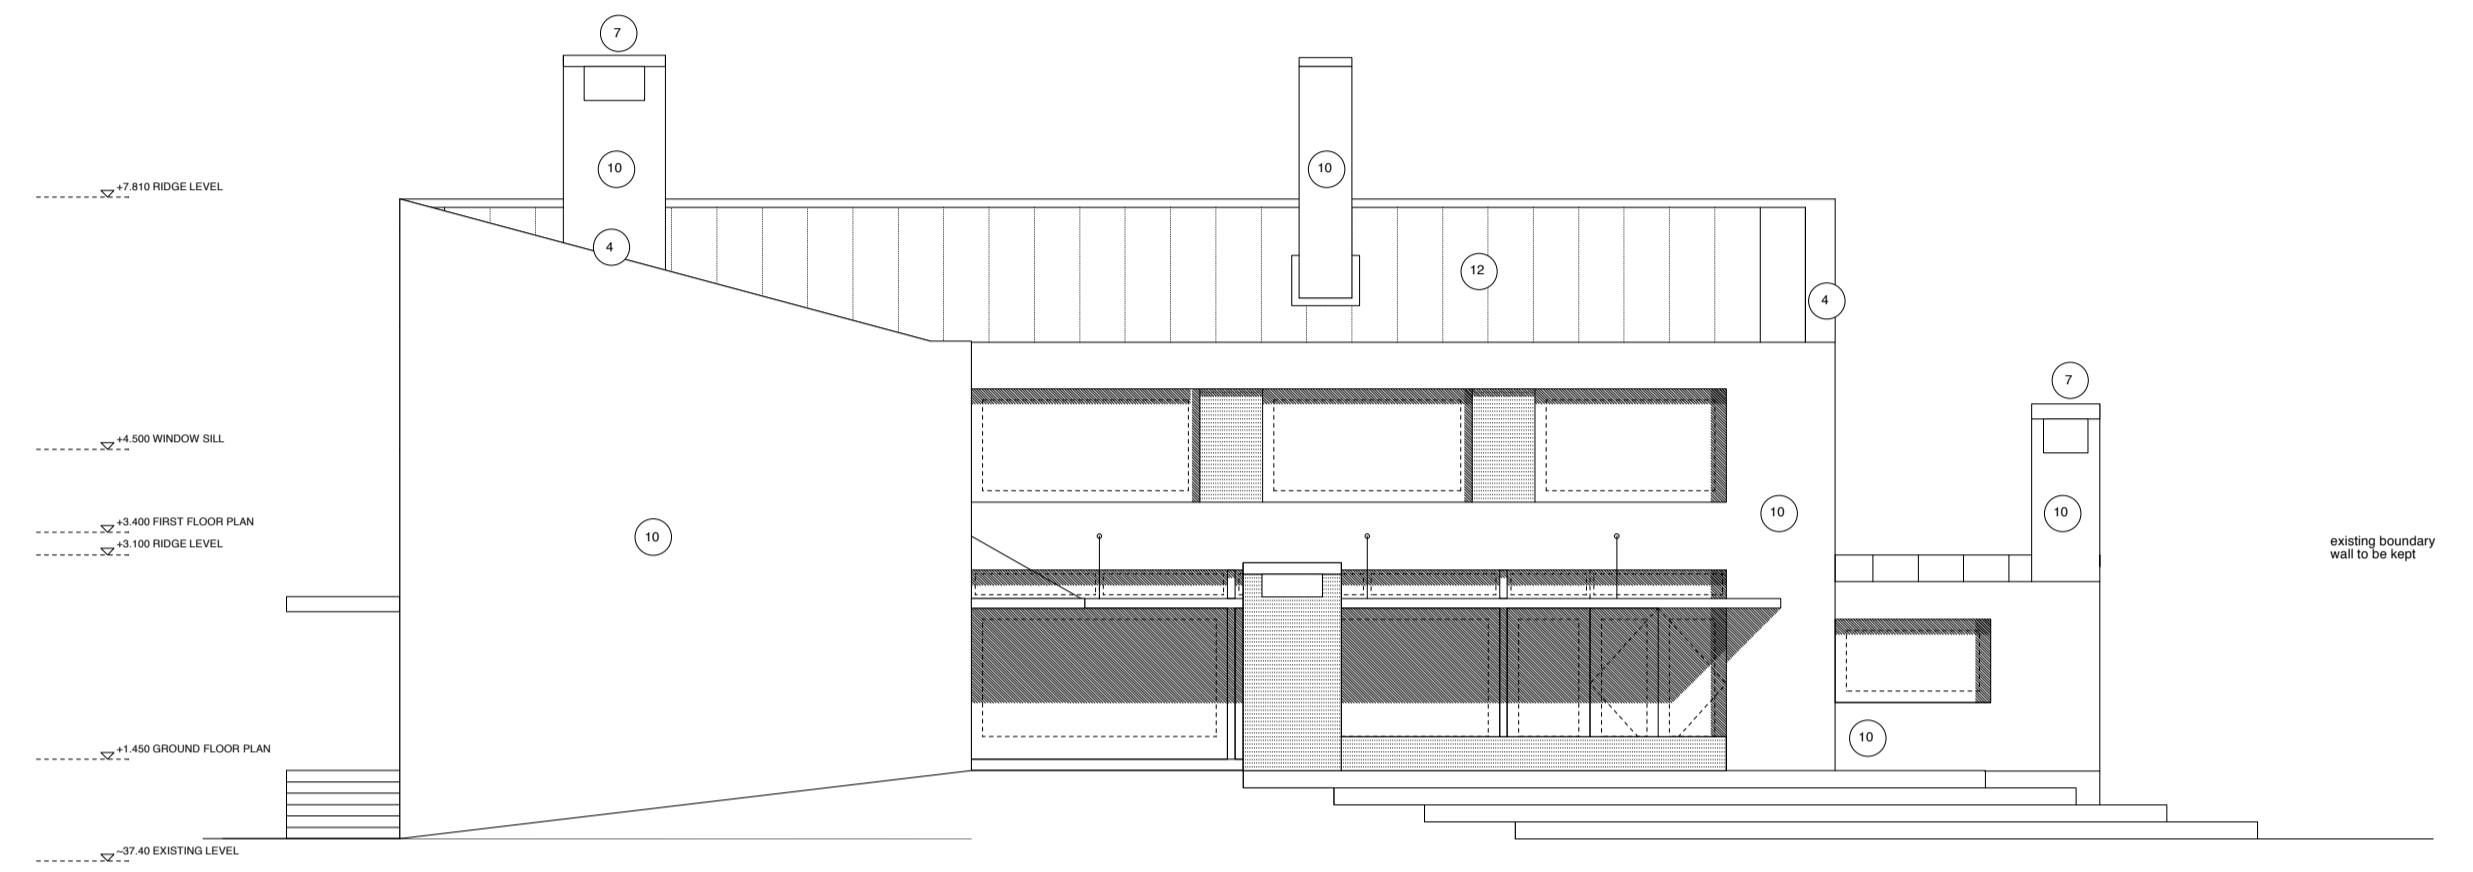

03 SOUTH ELEVATION
PP10


1:100

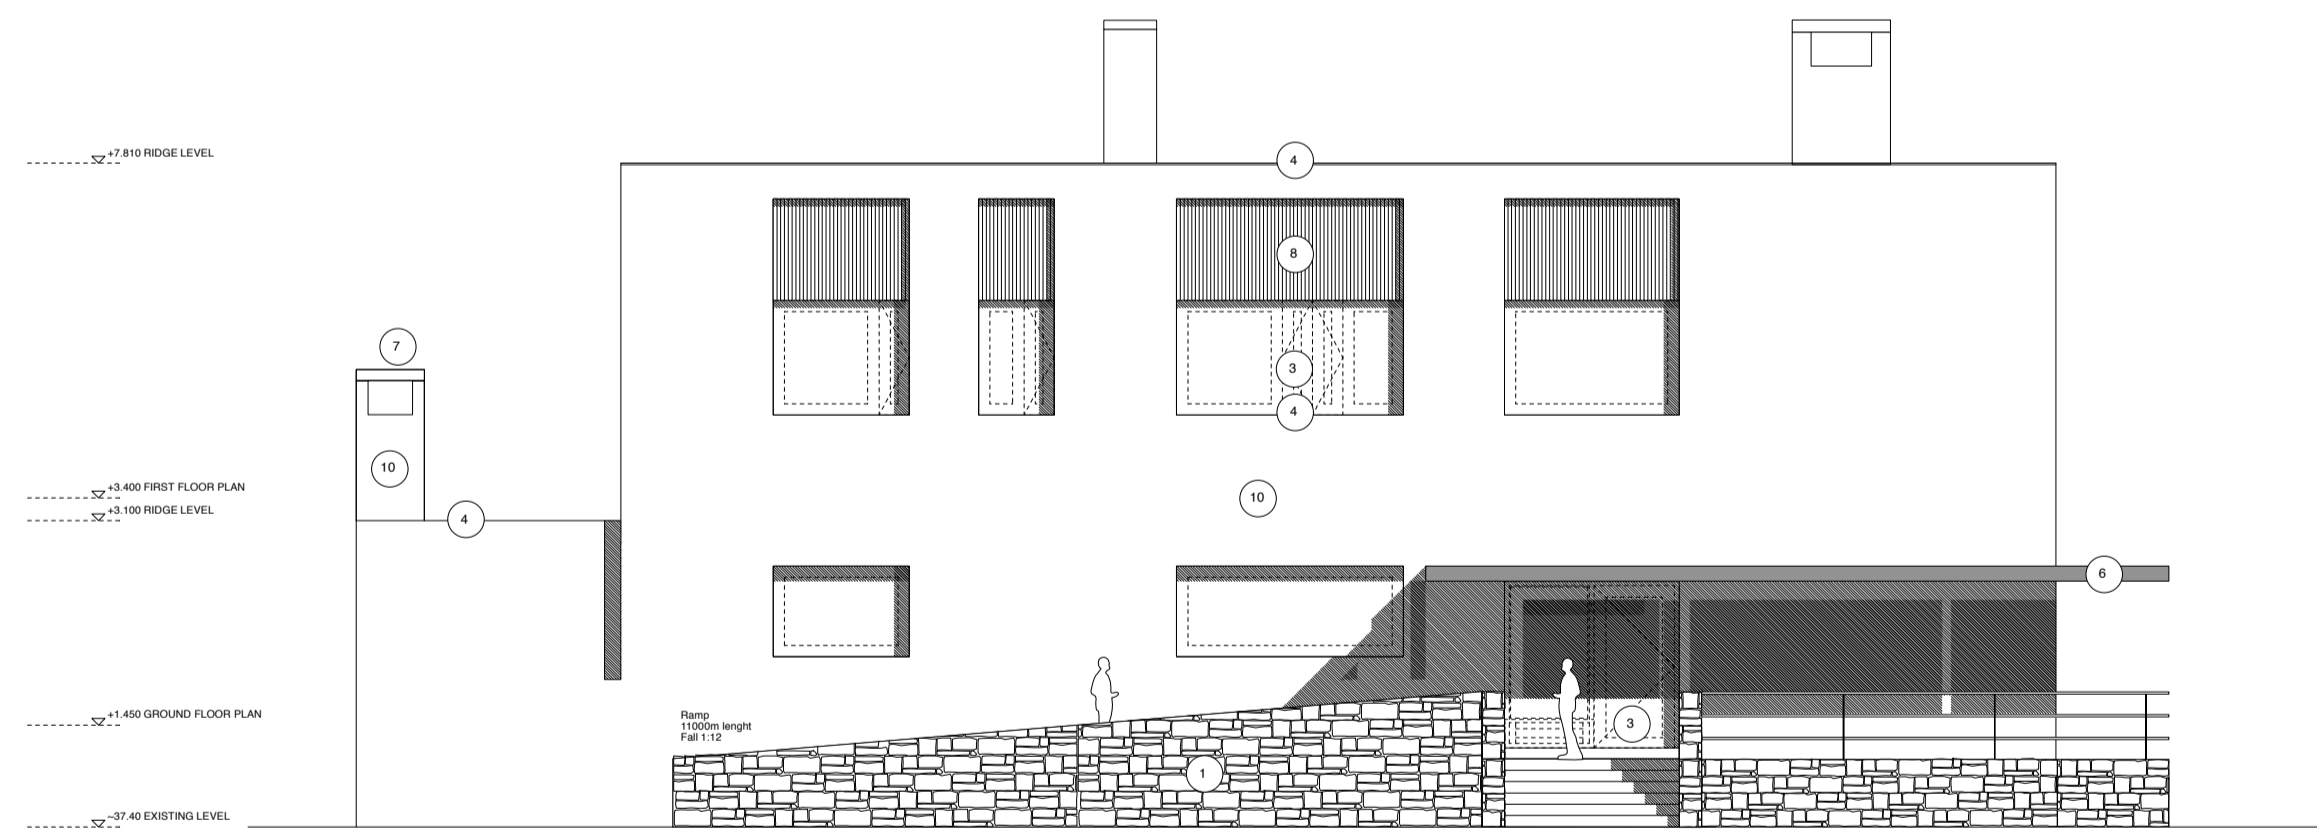

02 NORTH ELEVATION (ENTRANCE)
PP10

1:100

- 1 Rubble stone to match existing
- 2 Slate
- 3 Hardwood timber framed doors / windows
- 4 Slate sill and copings
- 5 Steel framed doors and windows
- 6 Outback steel sheeting
- 7 Precast concrete coping
- 8 Timber screen, with glazing behind
- 9 Frameless windows
- 10 White cement render
- 11 Mirr steel / opaque glass balustrade
- 12 Zinc sheeting
- 13 Clear glass

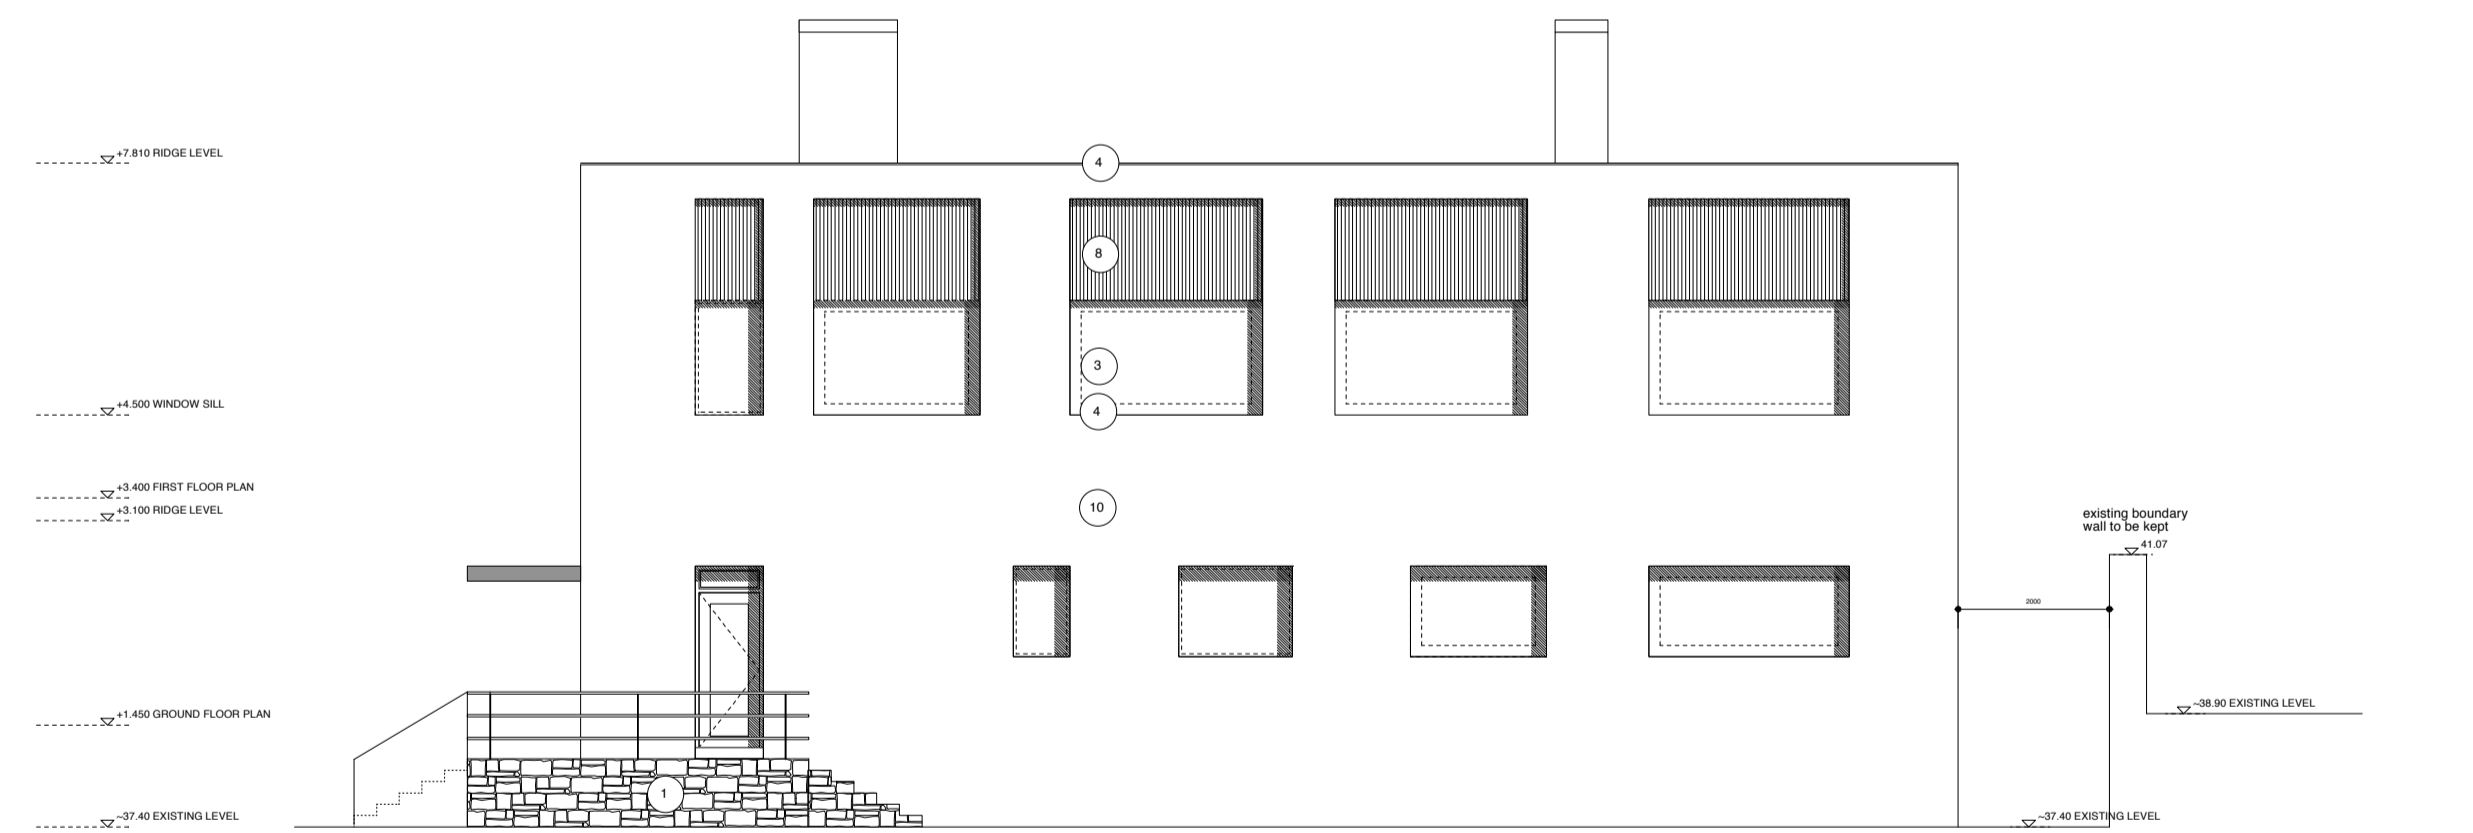

04 SOUTH ELEVATION
PP10

1:100

FOR PLANNING APPLICATION

deBLACAM and MEAGHER ARCHITECTS

WARRINGTON, KILKENNY.

HOUSE 3. ELEVATIONS