




07 CROSS SECTIONS
PP07 1:100

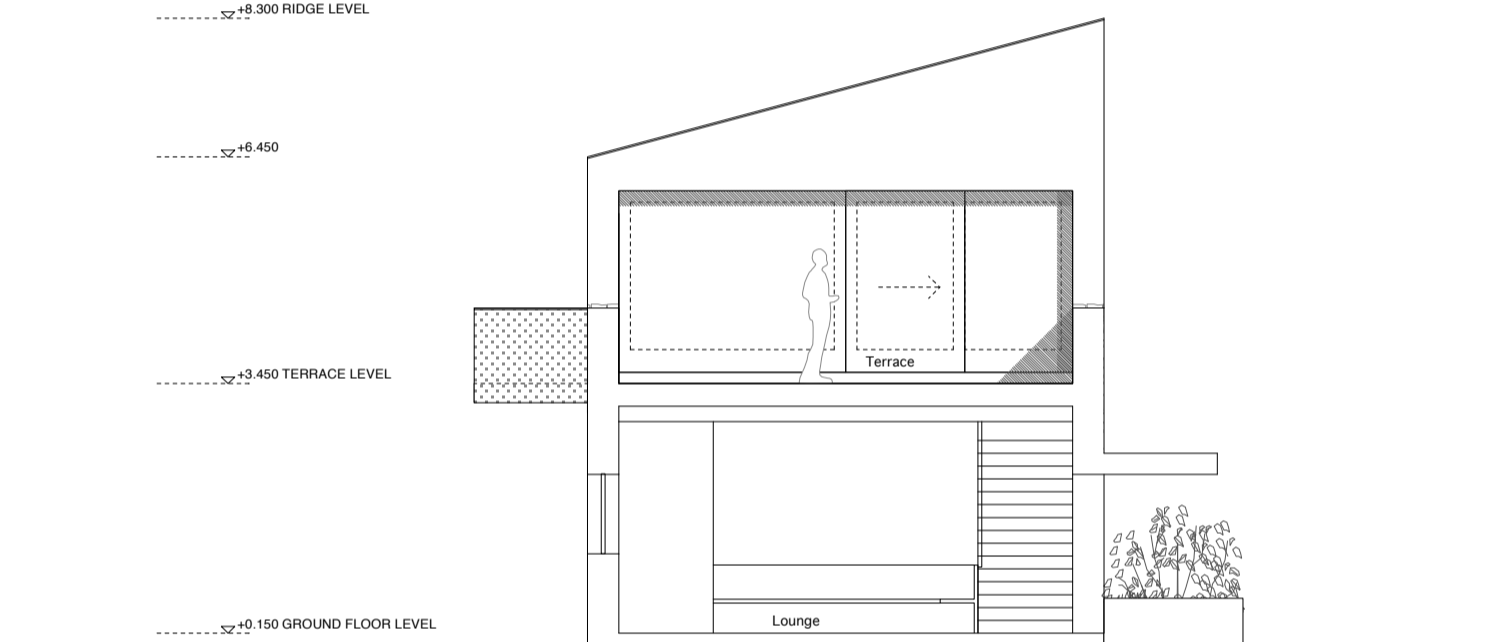


06 CROSS SECTIONS
PP07 1:100

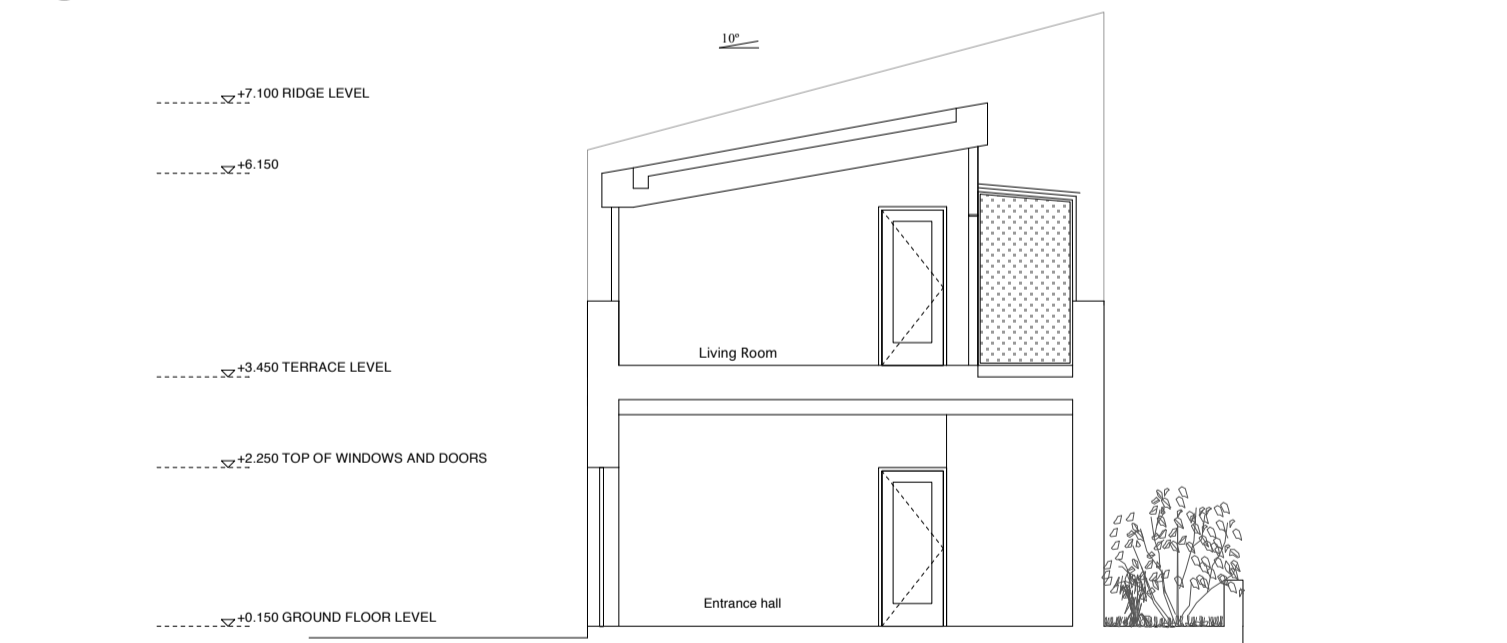

05 CROSS SECTIONS
PP07 1:100

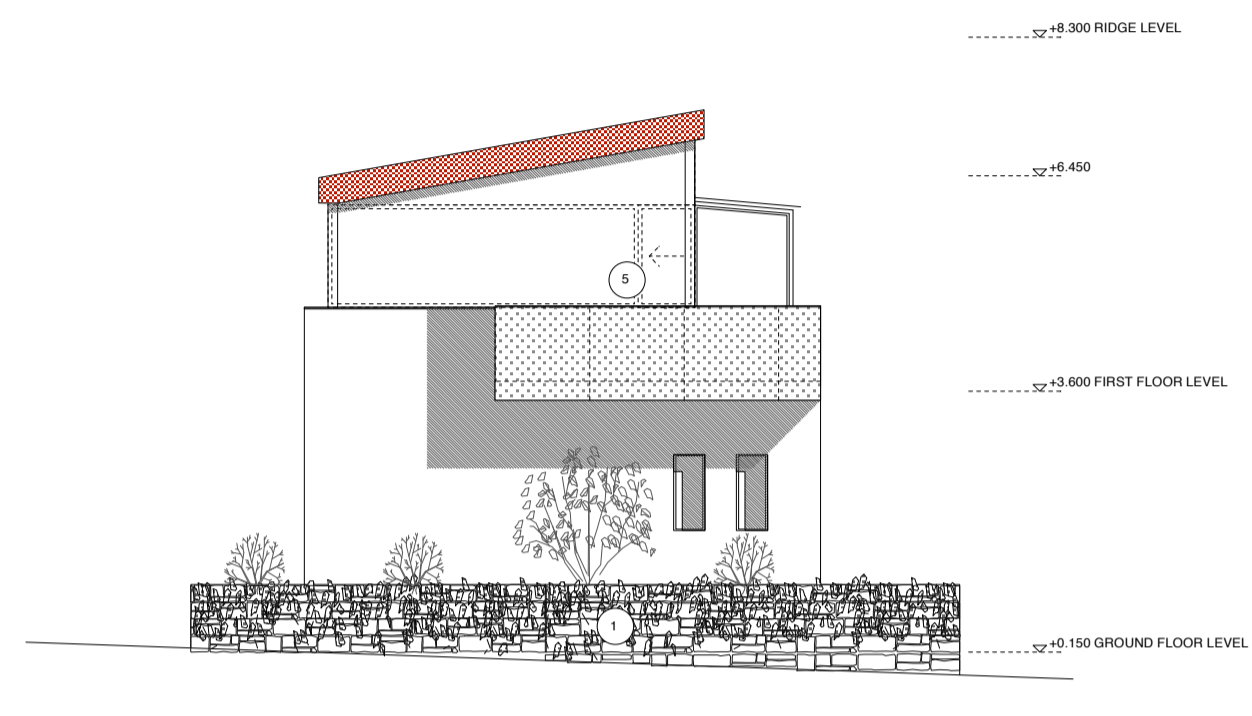


04 NORTH AND SOUTH ELEVATIONS
PP08 1:100

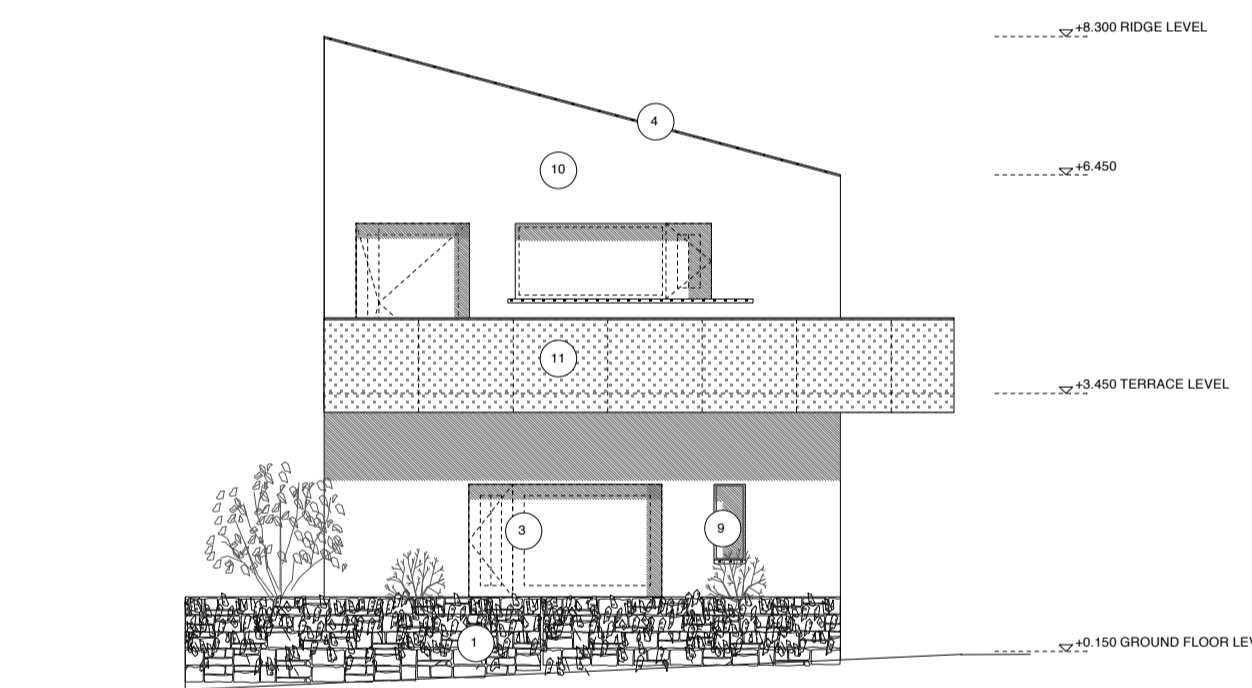


03 NORTH AND SOUTH ELEVATIONS
PP08 1:100

- 1 Rubble stone to match existing.
- 2 Slate.
- 3 Hardwood timber framed doors / windows.
- 4 Slate sill and copings.
- 5 Steel framed doors and windows.
- 6 Oxidised steel sheeting.
- 7 Precast concrete coping.
- 8 Timber screen.
- 9 Frameless windows.
- 10 White cement render.
- 11 Mild steel / opaque glass balustrade.
- 12 Zinc sheeting.
- 13 Clear glass.

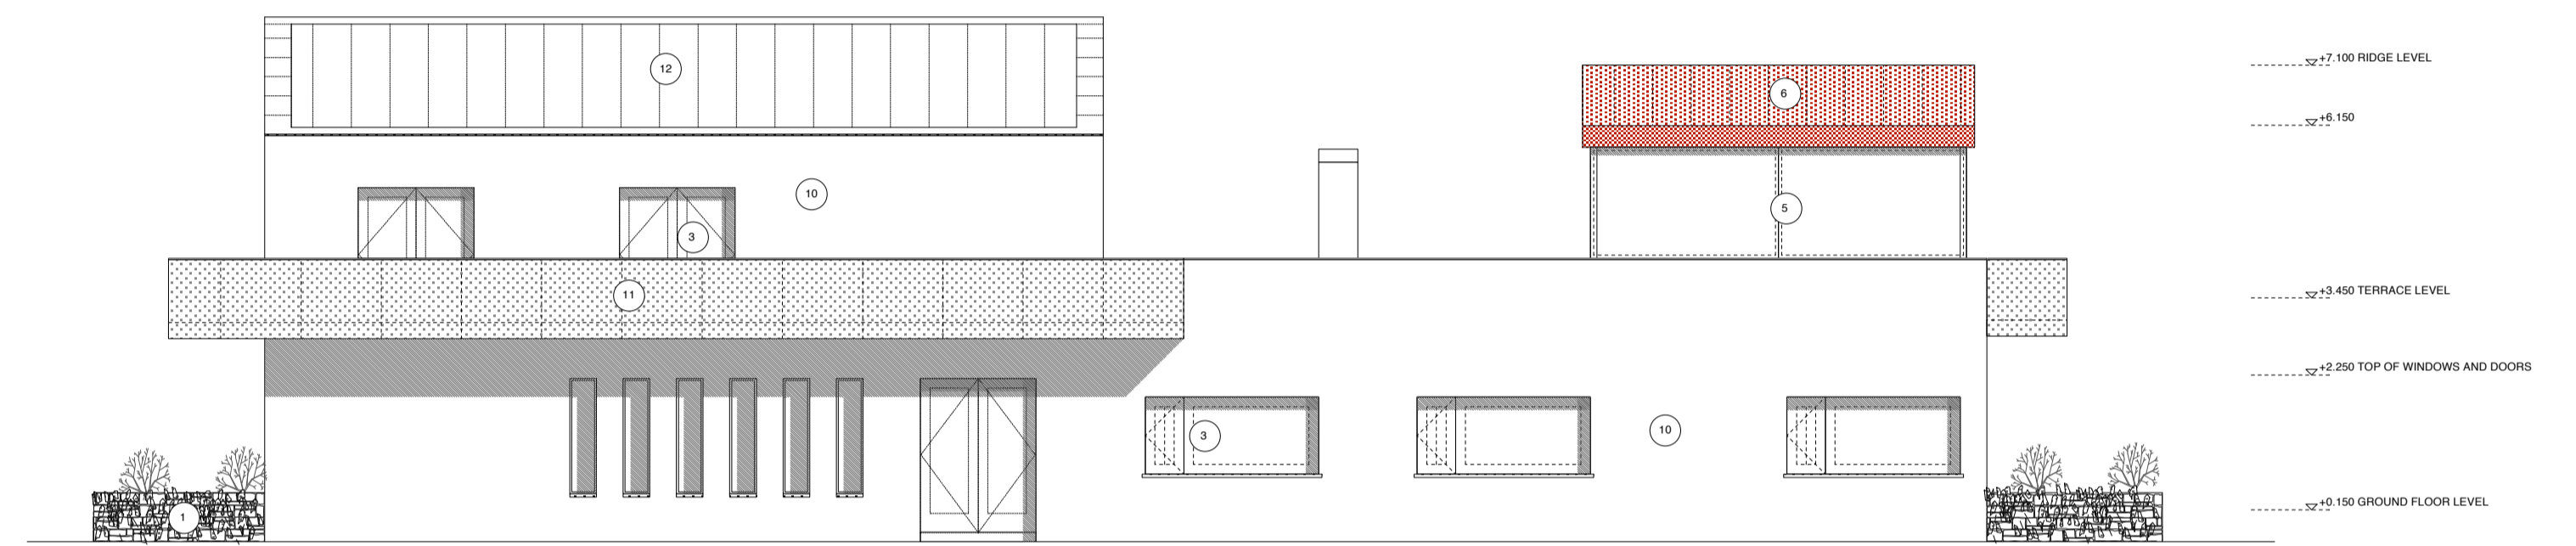

02 WEST ELEVATION
PP08 1:100

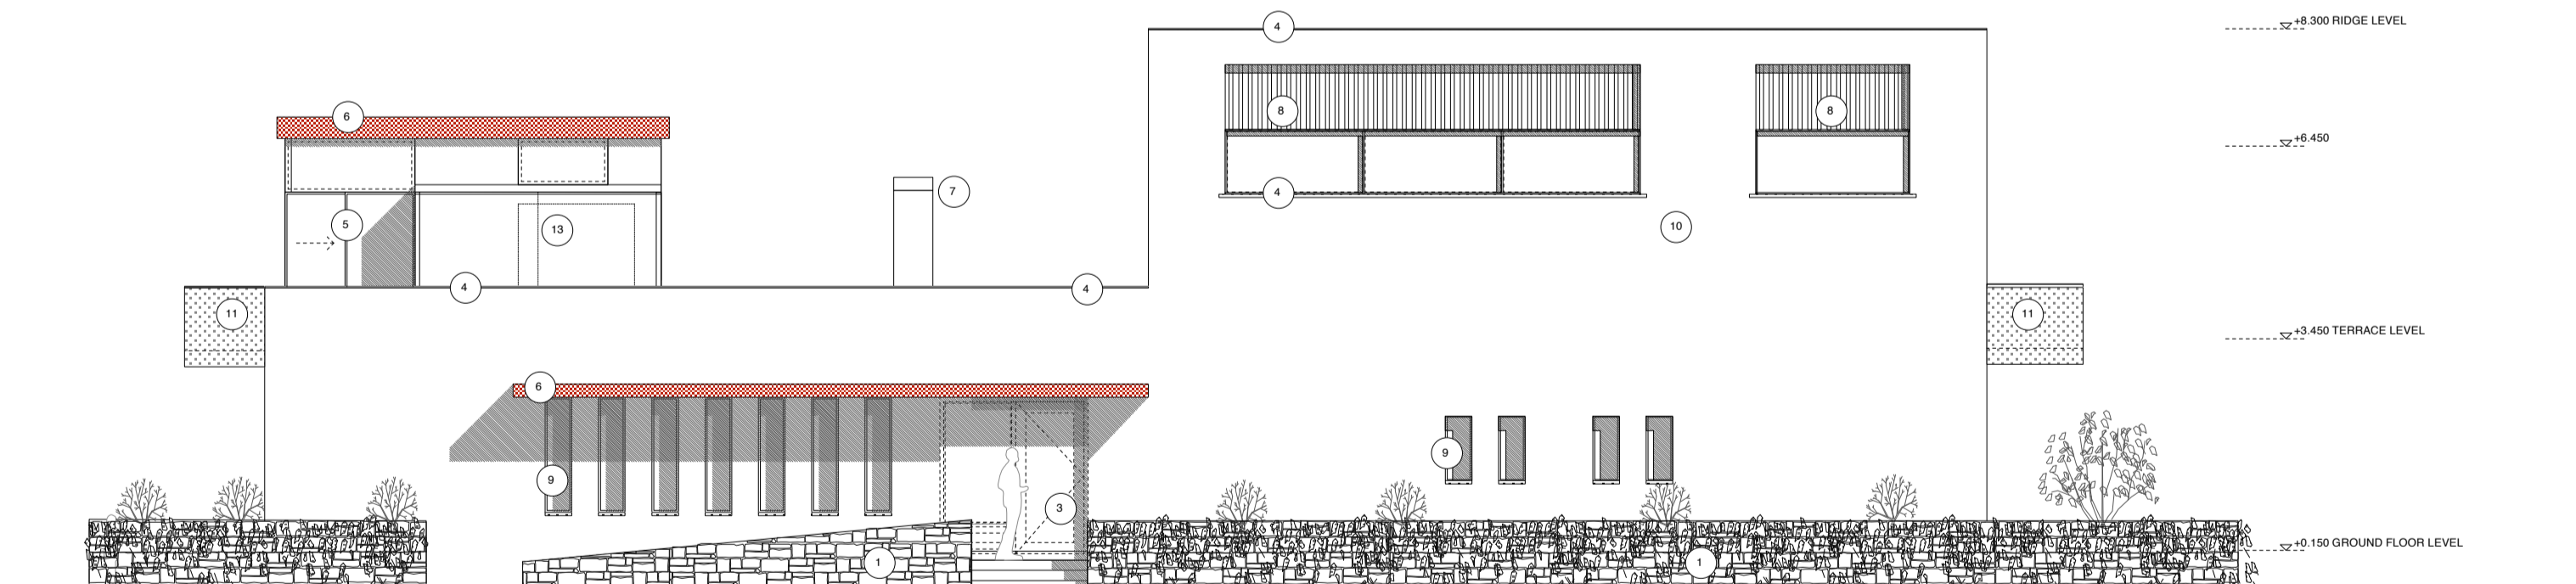

01 EAST ELEVATION
PP08 1:100

FOR PLANNING APPLICATION

d e B L A C A M a n d M E A G H E R ARCHITECTS
WARRINGTON, KILKENNY. HOUSE 2. ELEVATIONS.