

R I V E R N O R T H E

SCHEDULE OF AREAS:

HOUSE 1 (OLD MILL):
 Ground Floor Plan: 256 m².
 First Floor Plan: 144 m².
 Terrace: 89 m².
Total (terrace not included) 400 m².

HOUSE 2:
 Ground Floor Plan: 162 m².
 First Floor Plan: 97 m².
 Terrace: 55 m².
Total (terrace not included) 259 m².

HOUSE 3:
 Ground Floor Plan: 191 m².
 First Floor Plan: 173 m².
Total (terrace not included) 364 m².


TREE INFORMATION (No.s 1-27)

No.	TYPE	HEIGHT (m)	GIRTH (m)	TAG
1	D	14	2.2	1447
2	D	14	1.6	1448
3	D	14	1.9	1449
4	D	12	2.2	1452
5	D	10	0.9	
6	D	10	2x0.6	
7	D	12	1.1	
8	D	10	4x0.6	
9	D	10	1.3	
10	D	7	0.3	
11	D	7	0.3	
12	D	7	2x0.5	
13	D	7	4x0.3	
14	D	9	4x0.5	
15	D	9	0.5	
16	D	9	0.5	
17	D	9	5x0.5	
18	D	10	3x0.8	
19	D	11	3x0.9	
20	D	8	2x0.5	
21	D	8	0.6	
22	D	6	1.1	
23	D	5	0.8	
24	D	8	0.6	
25	D	13	1.7	
26	D	11	1.3	
27	D	14	1.4	

* Tree no.s 8 - 18, 21 to be removed. The rest to be retained.

Note: $+37.00$ Levels without box indicates existing levels
 $\boxed{+37.00}$ Levels in box indicates proposed levels

— SITE BOUNDARY
- - - - BUILDINGS TO BE REMOVED

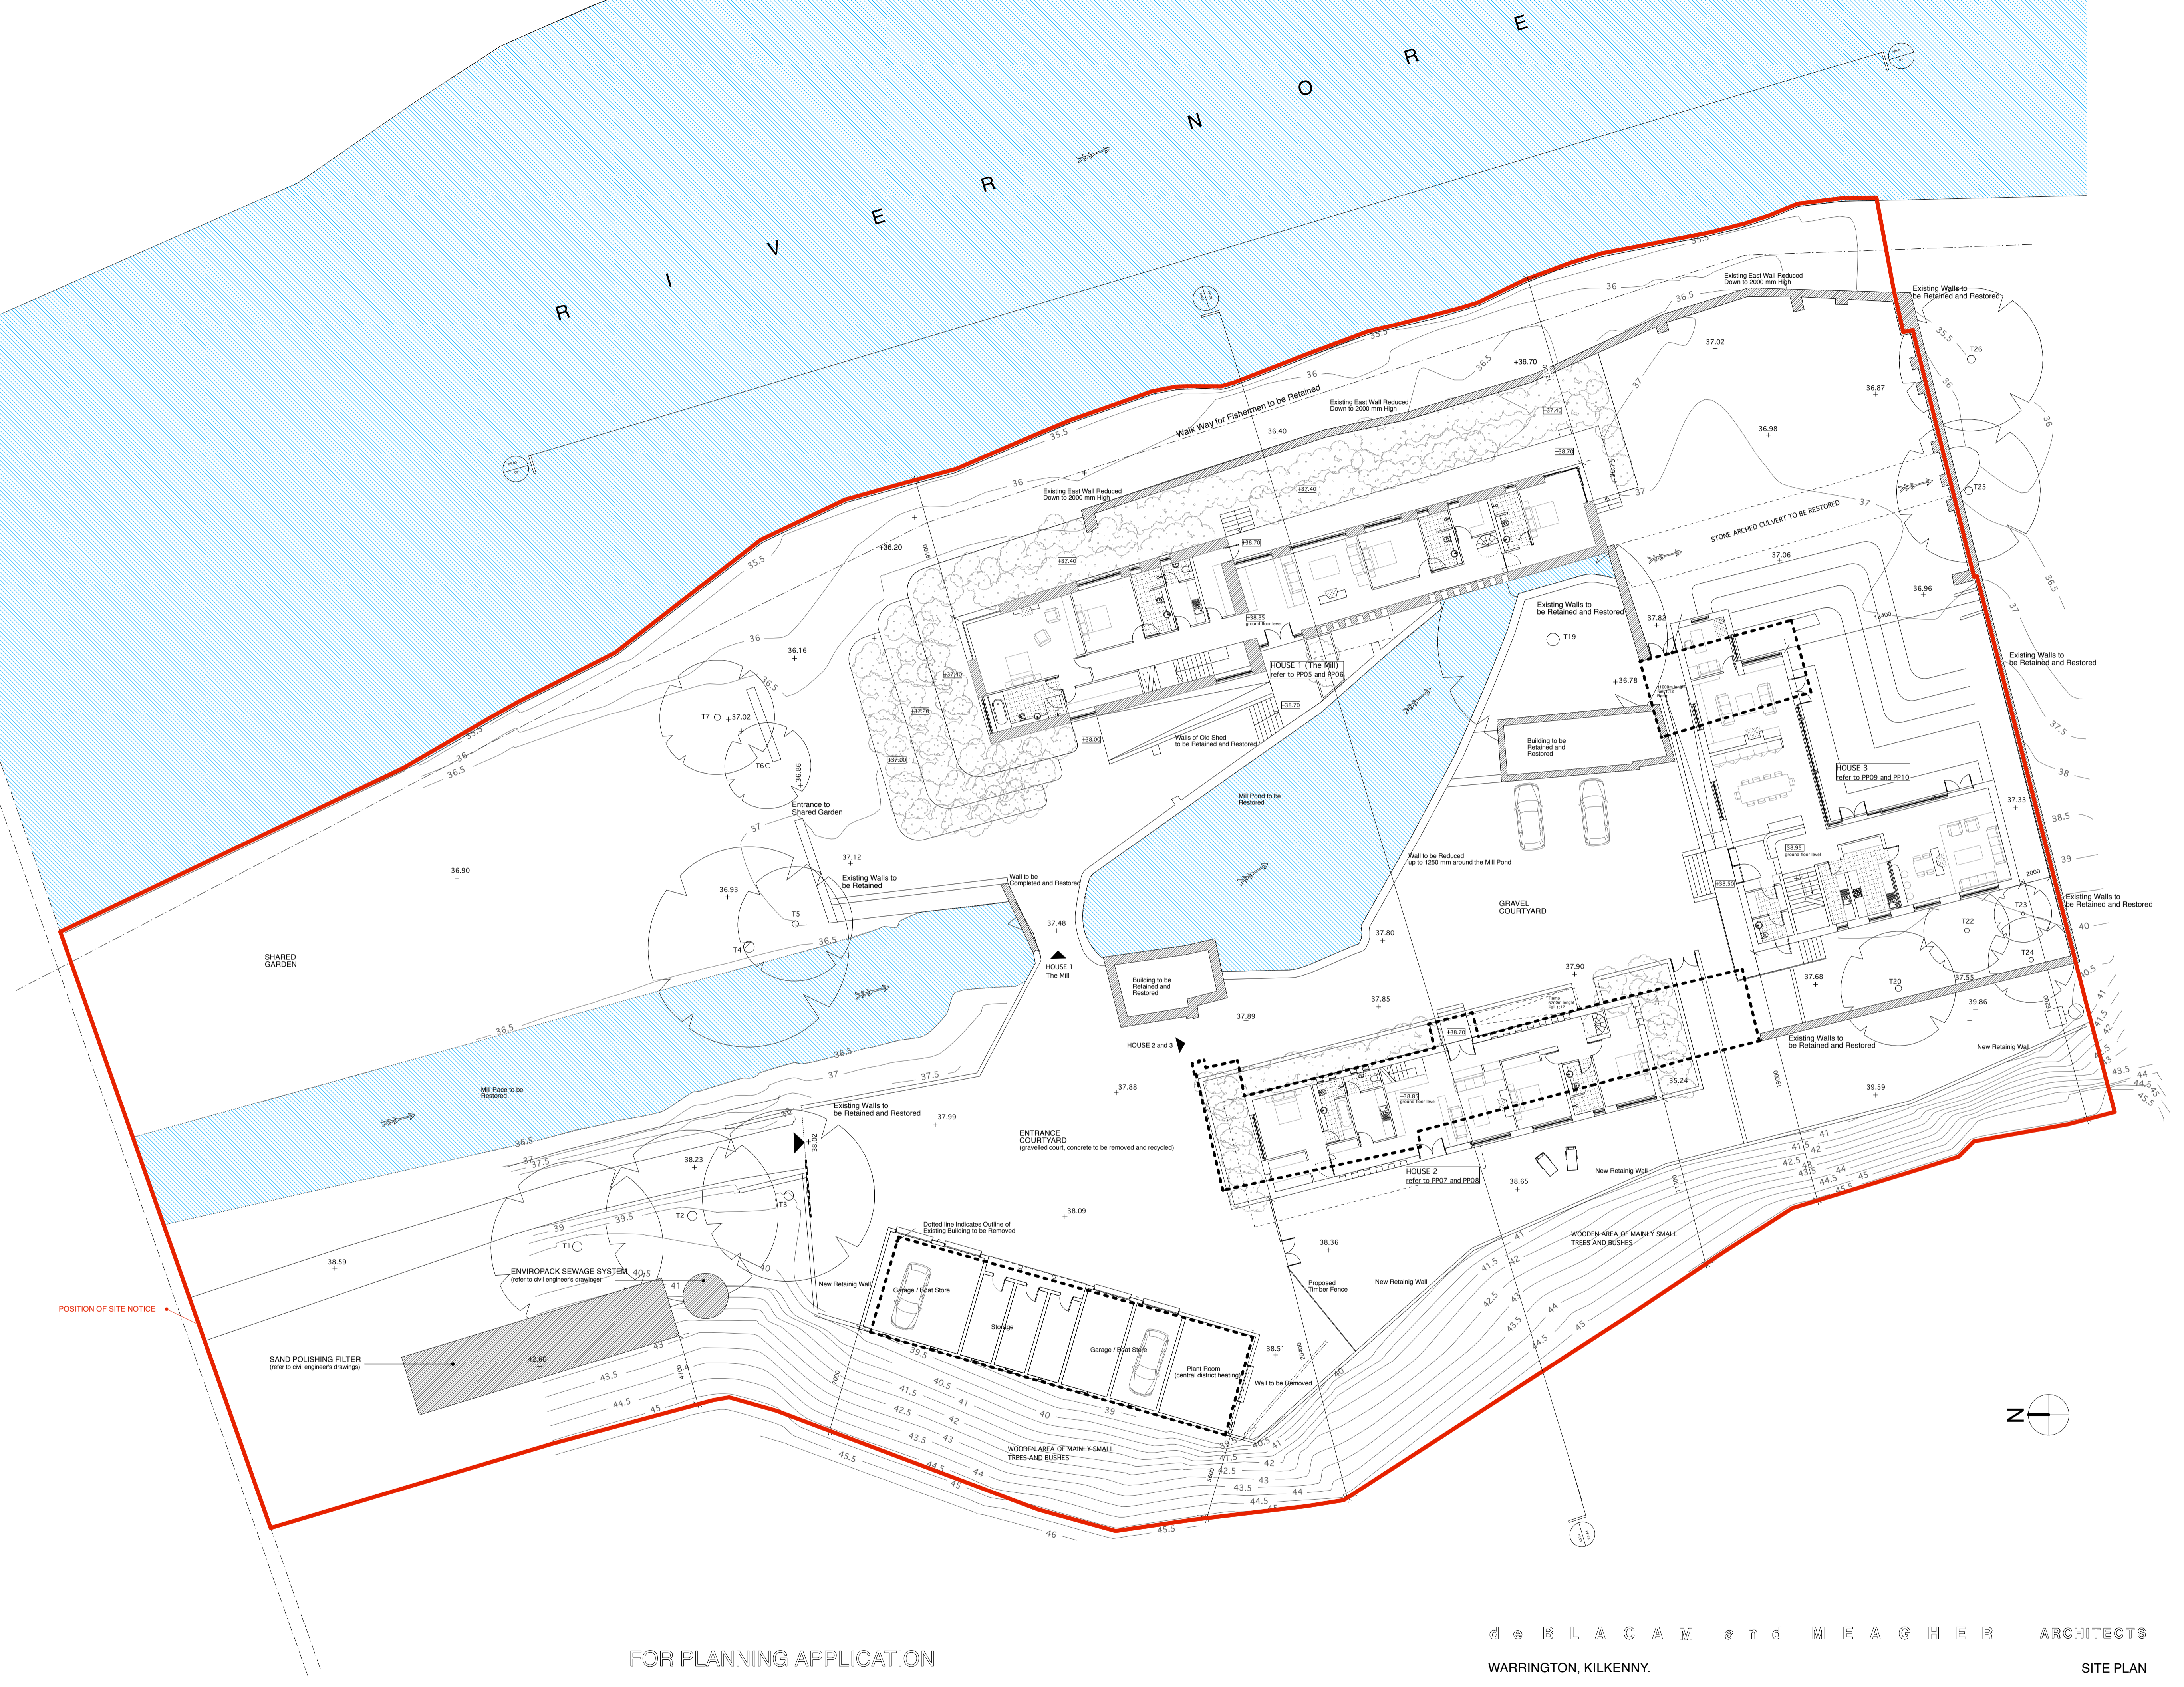

FOR PLANNING APPLICATION

deBLACAM and MEAGHER ARCHITECTS
 WARRINGTON, KILKENNY.